

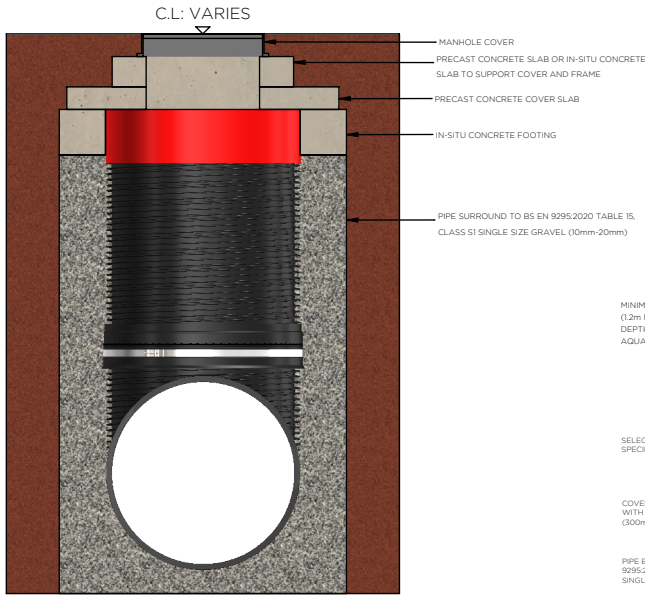


CSR ACCESS TURRET CONSTRUCTION  
DETAILS FOR HIGHWAYS/TRAFFICKED AREAS  
(FRONT VIEW)


DETAIL A

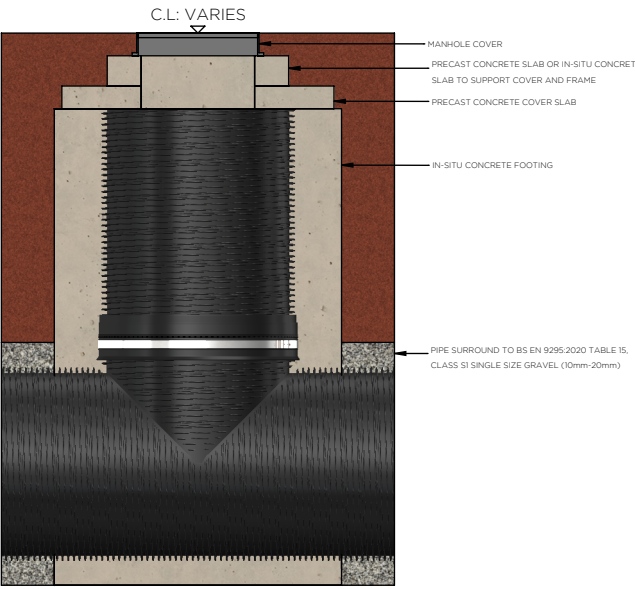

CSR ACCESS TURRET CONSTRUCTION  
DETAILS FOR HIGHWAYS/TRAFFICKED AREAS  
(SIDE VIEW)

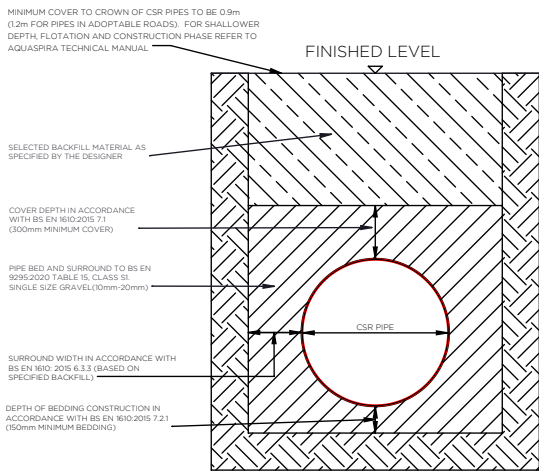

CSR ACCESS TURRET CONSTRUCTION  
DETAILS FOR LANDSCAPE/FIELD AREAS  
(FRONT VIEW)

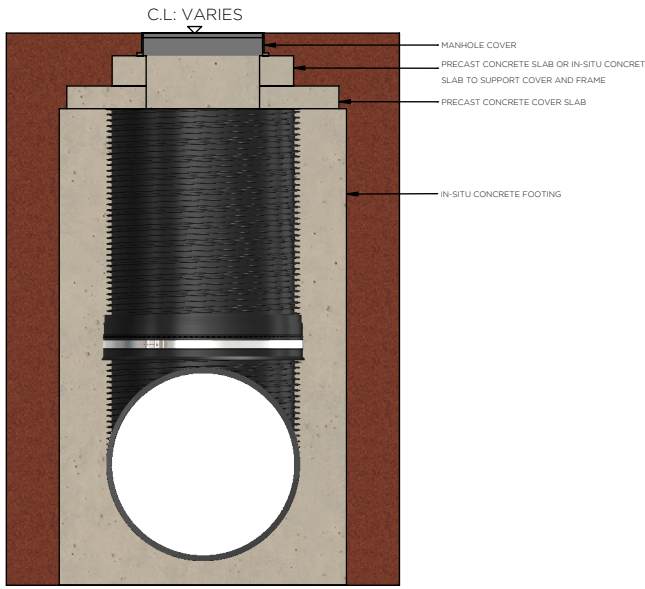

CSR ACCESS TURRET CONSTRUCTION  
DETAILS FOR LANDSCAPE/FIELD AREAS  
(SIDE VIEW)

**aquaspira**

Drawing Title:  
TYPICAL CONSTRUCTION DETAILS

FOR SITE SPECIFIC DRAWINGS, DIMENSIONS  
AND STRUCTURAL CALCULATIONS, PLEASE  
EMAIL [tech@aquaspira.com](mailto:tech@aquaspira.com) or TEL: 01282 608510

Date:	Scale: 1:40	Drawn: JA	Checked: -
Drawing No:			A3