

5


4

3


2

1


REVISIONS			
REV.	DESCRIPTION	DATE	BY

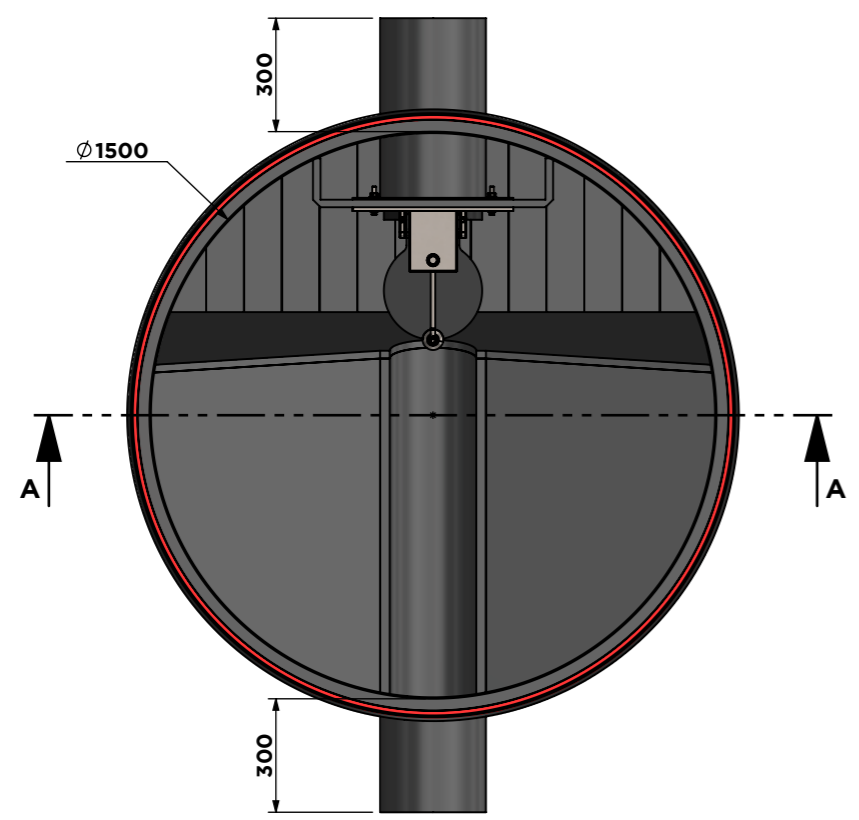

PLAN VIEW
SCALE 1:20

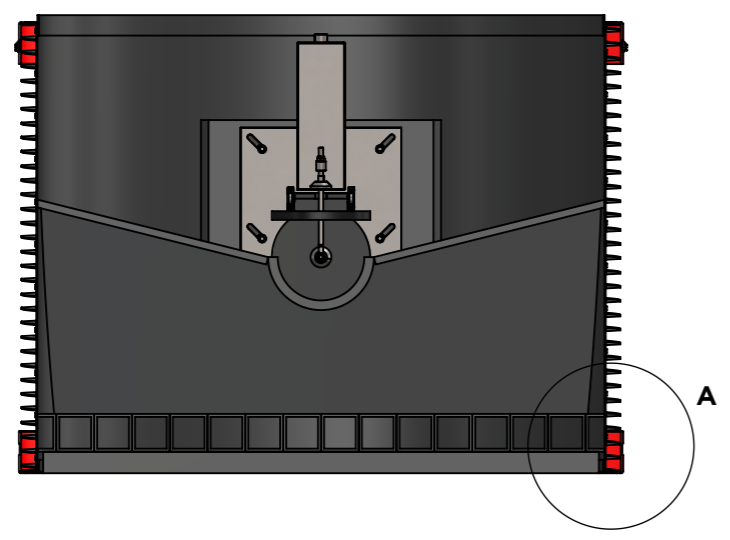

SECTION A-A
SCALE 1:20

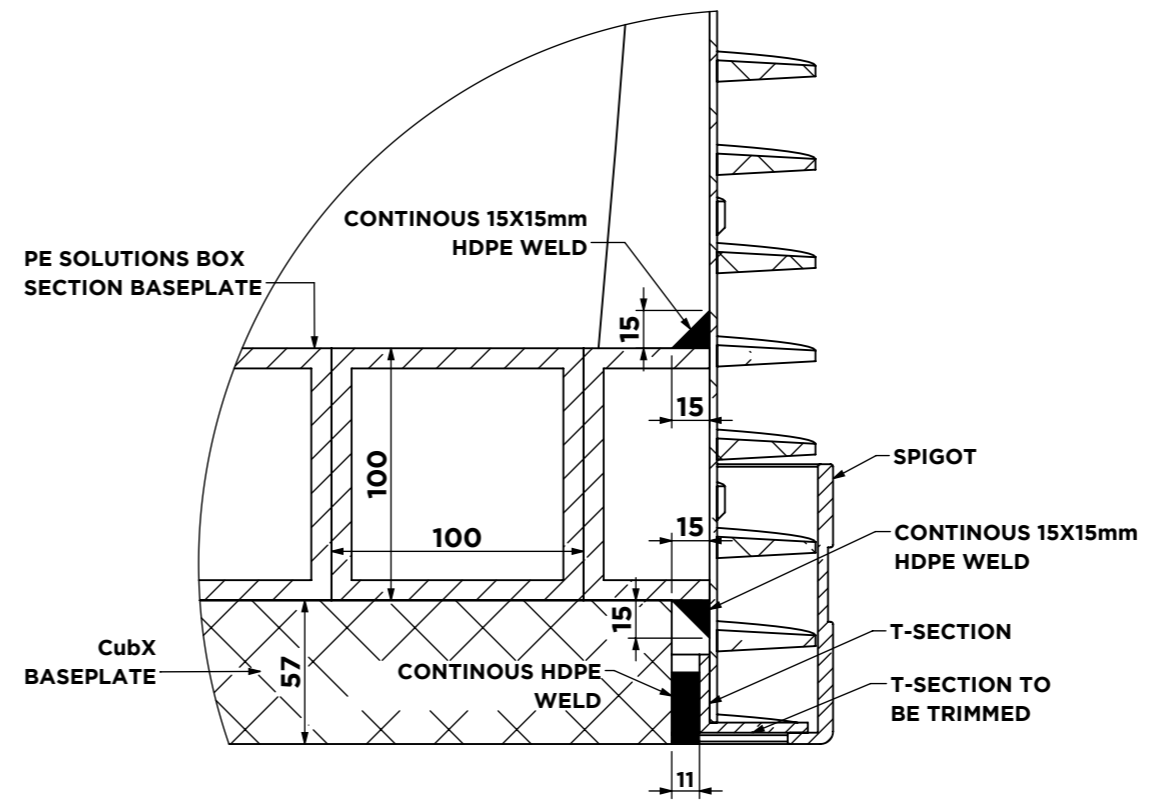

DETAIL A
SCALE 1:3

NOTE:

- FOR DETAILS OF TRADITIONAL MANHOLE CONSTRUCTION REFER TO SEWERS FOR ADOPTION OR SEWERS FOR SCOTLAND.
- ALL DIMENSIONS ARE NOMINAL AND IN MILLIMETERS UNLESS OTHERWISE SPECIFIED.
- PLEASE REFER TO AQUASPIRA TECHNICAL MANUAL AND SITE HANDBOOK FOR DETAILED INFORMATION ON PIPE INSTALLATION.
- ALL STAINLESS STEEL TO BE GRADE 304 AND 4mm THICK, UNLESS OTHERWISE SPECIFIED.
- ALL PIPE SPECIFIED TO BE AQUASPIRA CSR PIPE.

PIPE BEDDING NOTES:

- PROCESSED GRANULAR MATERIAL TO INCLUDE AGGREGATES TO BS EN 12620:2002 AIR-COOLED BLAST FURNACE SLAG TO BS EN 12620:2002 AND LIGHTWEIGHT AGGREGATES TO BS EN 13055:2016.
- ALL TEMPORARY ENABLING WORKS ARE BY OTHERS.
- PROJECT ENGINEERS TO CONFIRM THE BACKFILL DETAILS ARE APPROPRIATE FOR THE SITE GROUND CONDITIONS AND LOADING CRITERIA.
- DURING CONSTRUCTION, HA40/01 SECTION 2.3 RECOMMENDS MINIMUM 1m COVER FOR PIPES SUBJECT TO CONSTRUCTION TRAFFIC LOADING.
- RECLAIMED AND SITE WON MATERIAL TO BE REVIEWED AND APPROVED BY MAIN PROJECT ENGINEER PRIOR TO USE AS BACKFILL.
- WHERE MINIMUM COVER DEPTHS SHOWN CANNOT BE ACHIEVED, A REINFORCED CONCRETE PROTECTION SLAB IS REQUIRED. FOR DETAILS PLEASE SEE AQUASPIRA TECHNICAL MANUAL.

FLOTATION:

PIPES ABOVE 1500 Ø MAY REQUIRE MORE THAN 900mm COVER. PLEASE REFER TO AQUASPIRA TECHNICAL MANUAL.

FOR SITE SPECIFIC DRAWINGS, DIMENSIONS AND STRUCTURAL CALCULATIONS, PLEASE EMAIL tech@aquaspira.com or TEL: 01282 608510

NOTE:
THIS DRAWING HAS BEEN PRODUCED FOR THE PURPOSE OF OFFERING A PROPOSED SOLUTION TO ASSIST THE PROJECT ENGINEER WHEN ASSESSING THE SUITABILITY OF AQUASPIRA PRODUCTS. THE INFORMATION CONTAINED IN THIS DRAWING IS APPROPRIATE TO AQUASPIRA PRODUCTS ONLY. ALL REFERENCES TO ASSOCIATED CONSTRUCTION DETAILS ARE OFFERED AS TYPICAL DETAILS AND DO NOT TAKE INTO ACCOUNT THE PROJECT CONDITIONS. THE PROJECT ENGINEER/S MUST SATISFY THEMSELVES THAT THE INFORMATION PROVIDED IN THIS DRAWING IS SATISFACTORY.

Client:

-
-
-

DRAWING TITLE:

-
-
-



Date:	Scale:	Drawn:	Checked:
11/11/2025	1:20	JA	-
Drawing No:		25.000SD-F3	

FOR COMMENT

5

4

3

2

1